


STATE OF FLORIDA
DEPARTMENT OF TRANSPORTATION

WESTERN BELTWAY, PART C, SECTION 1
FINANCIAL PROJECT NO. 403497-2
OSCEOLA COUNTY, FLORIDA

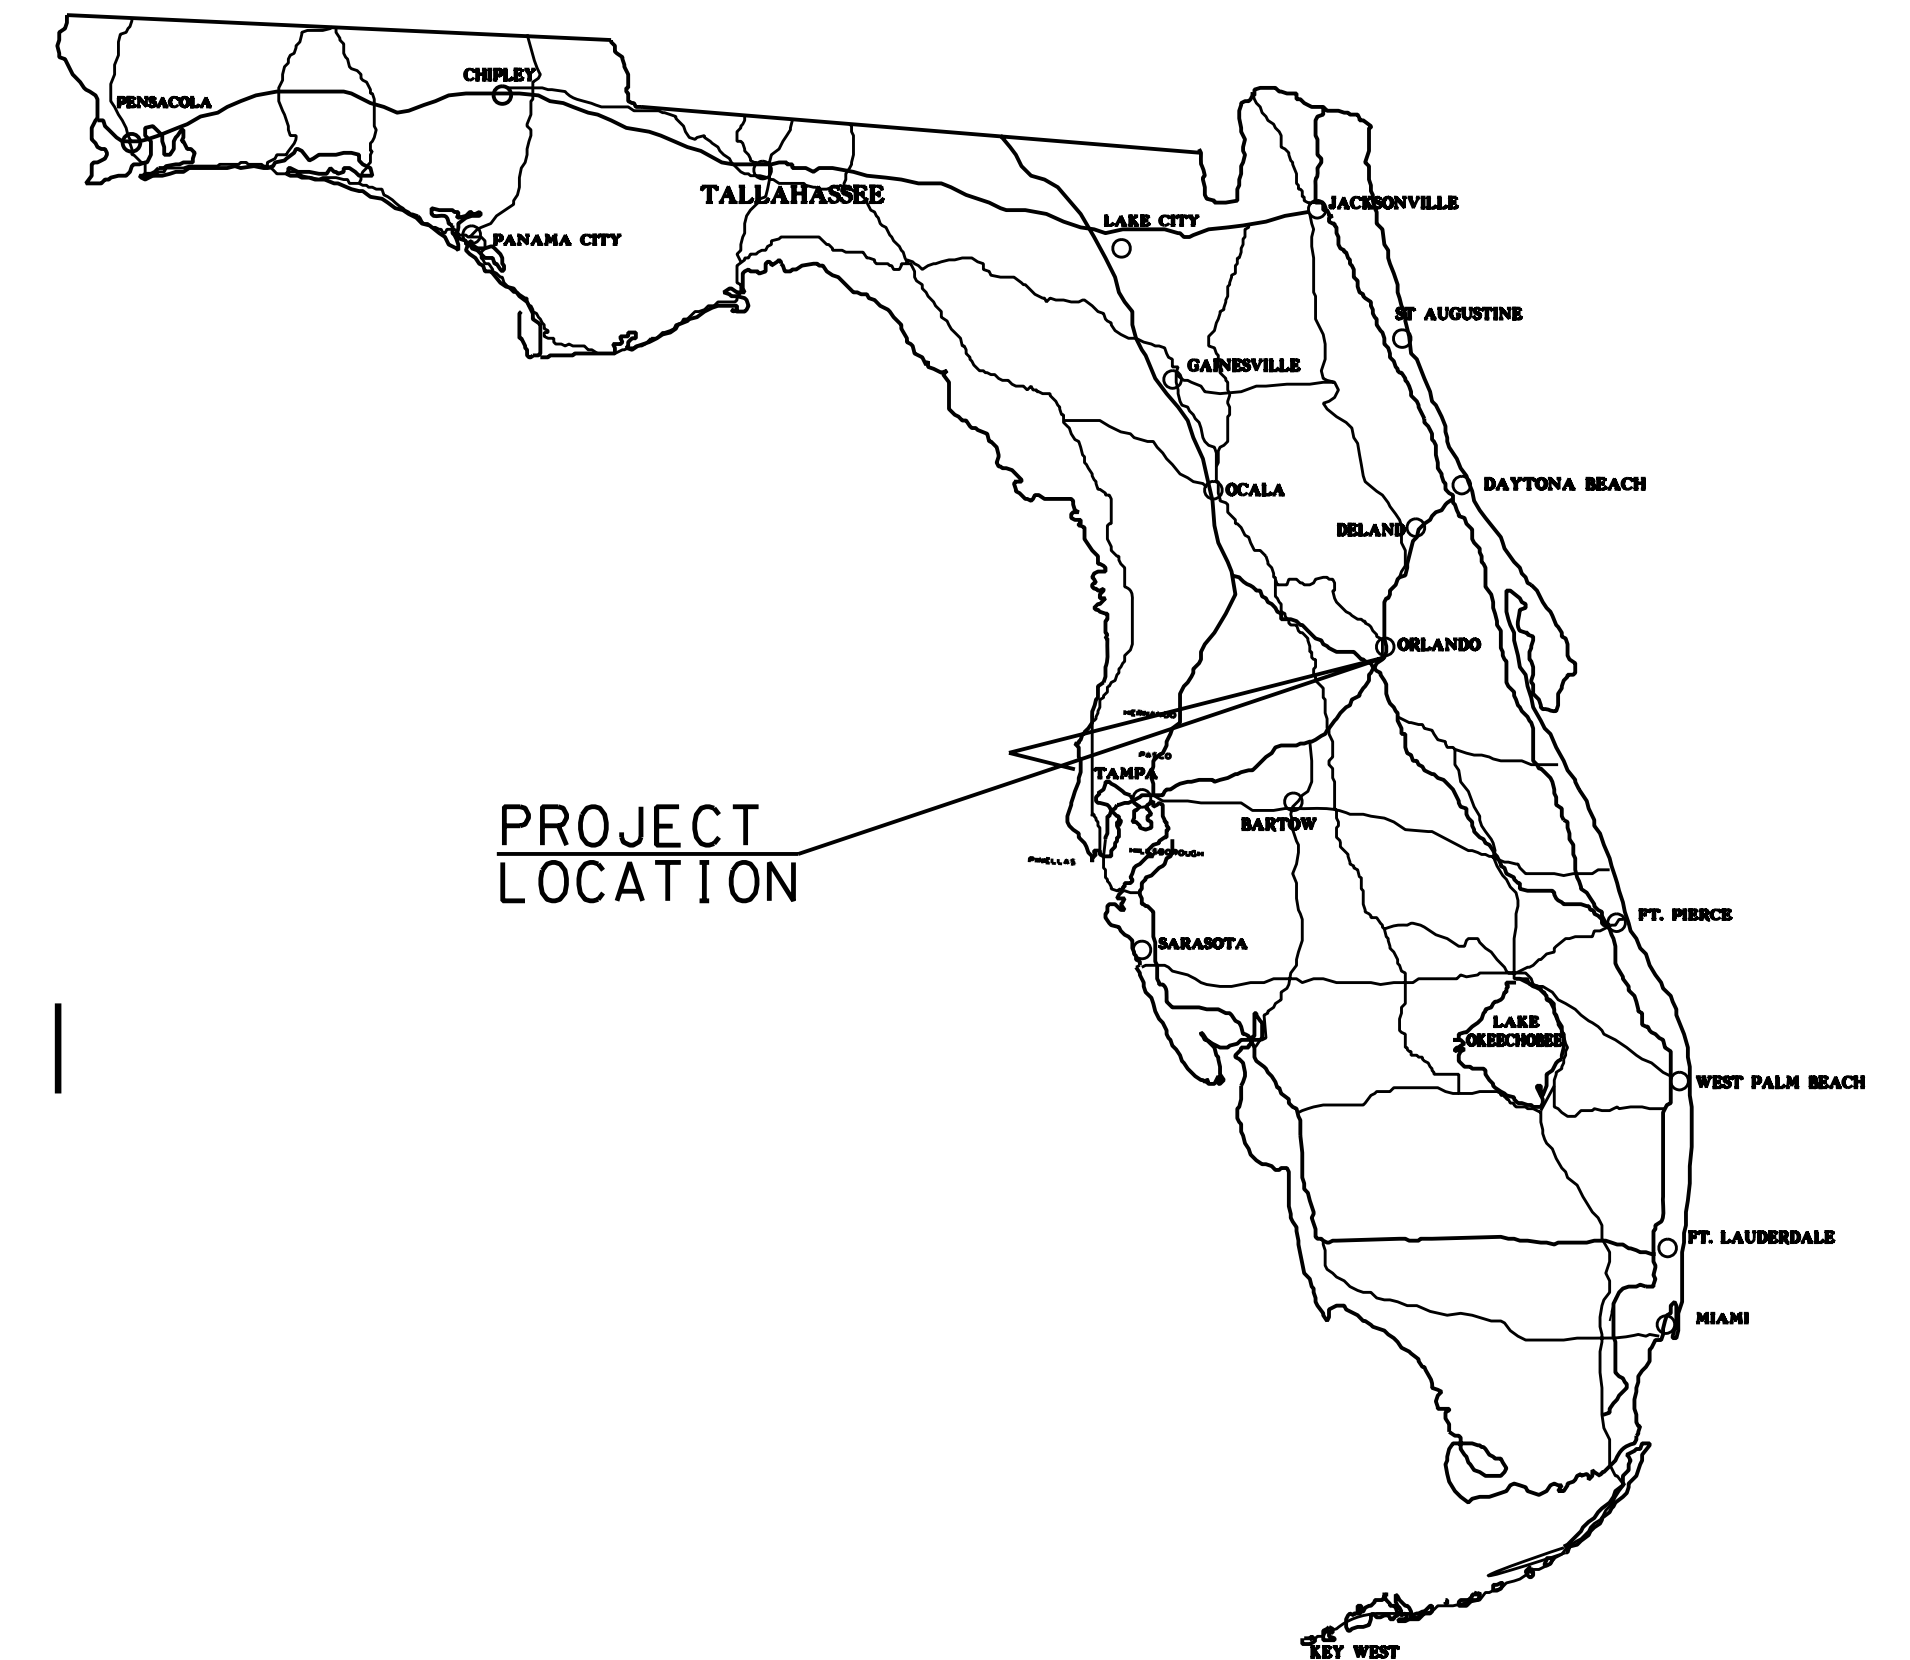

SHEET NO.	DESCRIPTION
1	COVER SHEET
2	KEY MAP
3-6	DETAIL MAPS (S.R. 429)
7-8	DETAIL MAPS (I-4)
9	DETAIL MAP (C.R. 545)
10	PARENT TRACT MAP
11-12	REFERENCE SHEETS
13	OWNERSHIP TABULATION SHEET

1. THE BEARINGS AND COORDINATES SHOWN HEREON ARE BASED ON THE FLORIDA STATE PLANE COORDINATE SYSTEM, EAST ZONE, 1983 NORTH AMERICAN DATUM, 1990 ADJUSTMENT, AS ESTABLISHED WITH A BEARING OF S 89°58'08" E ON THE SOUTH LINE OF THE SE 1/4 OF SECTION 27-25-27, DERIVING A BEARING OF N 34°18'00"W ON THE CENTERLINE OF SURVEY BETWEEN STATION 51+85.99 AND STATION 126+85.39.
2. PROPERTY BOUNDARIES DETERMINED FROM FIELD SURVEY, PLATS OF RECORD AND RECORD TITLE.
3. UNDERGROUND FOUNDATION ENCROACHMENTS NOT LOCATED.
4. RIGHT OF WAY MONUMENTS TO BE SET AFTER CONSTRUCTION OF PROJECT IS COMPLETE.
5. ONLY FIXED IMPROVEMENTS PERTINENT TO THE PARCELS TO BE ACQUIRED ARE SHOWN. FIXED INTERIOR IMPROVEMENTS NOT LOCATED.
6. THIS RIGHT OF WAY MAP WAS PREPARED FOR THE PURPOSE OF PREPARING LEGAL LAND DESCRIPTIONS, ACQUISITION DOCUMENTS, MONUMENTATIONS, PROPERTY MANAGEMENT AND AS AN AID IN THE APPRAISAL OF THE RIGHT OF WAY REQUIRED FOR TRANSPORTATION FACILITIES.
7. THIS RIGHT OF WAY MAP IS SUPPORTED BY A RIGHT OF WAY CONTROL SURVEY DATED 11/10/99 PREPARED UNDER THE RESPONSIBLE CHARGE OF ERNEST N. METCALF, FLORIDA PROFESSIONAL SURVEYOR AND MAPPER, NUMBER 5784. CERTIFIED COPIES OF THIS SURVEY ARE FILED OF RECORD IN THE TURNPIKE DISTRICT OFFICE IN TALLAHASSEE, FLORIDA.
8. ALL DISTANCES AND BEARINGS ARE COMPUTED UNLESS OTHERWISE INDICATED.
9. ATTENTION IS DIRECTED TO THE FACT THAT THESE MAPS MAY HAVE BEEN REDUCED IN SIZE BY REPRODUCTION. THIS MUST BE CONSIDERED WHEN SCALING DATA.
10. CONVERSIONS OF DISTANCES HAVE BEEN BASED UPON THE U.S. SURVEY FOOT.
11. THIS RIGHT-OF-WAY MAP IS SUPPORTED BY DATA CONTAINED IN THE ELECTRONIC MEDIA FILES AND FIELD BOOKS NUMBERED, 369636, 319634, 319633, AND 319635. THIS DATA IS FILED IN THE LOCATION SURVEY SECTION OF THE FLORIDA DEPARTMENT OF TRANSPORTATION, TURNPIKE DISTRICT, IN TALLAHASSEE.



S.R. 429 (WESTERN BELTWAY) FROM (S.R.400) TO SANDHILL ROAD

RIGHT OF WAY MAP	FLORIDA DEPARTMENT OF TRANSPORTATION RIGHT OF WAY MAPPING	APPROVED BY	DATE	</
------------------	--	-------------	------	--	--	----