


FED. ROAD DIV. No.	STATE	SEC. AND JOB No.	FISCAL YEAR	SHEET	TOTAL SHEETS
3	FLA.	1-4-2()80	59	2	2

STATE JOB No. 75280-2412

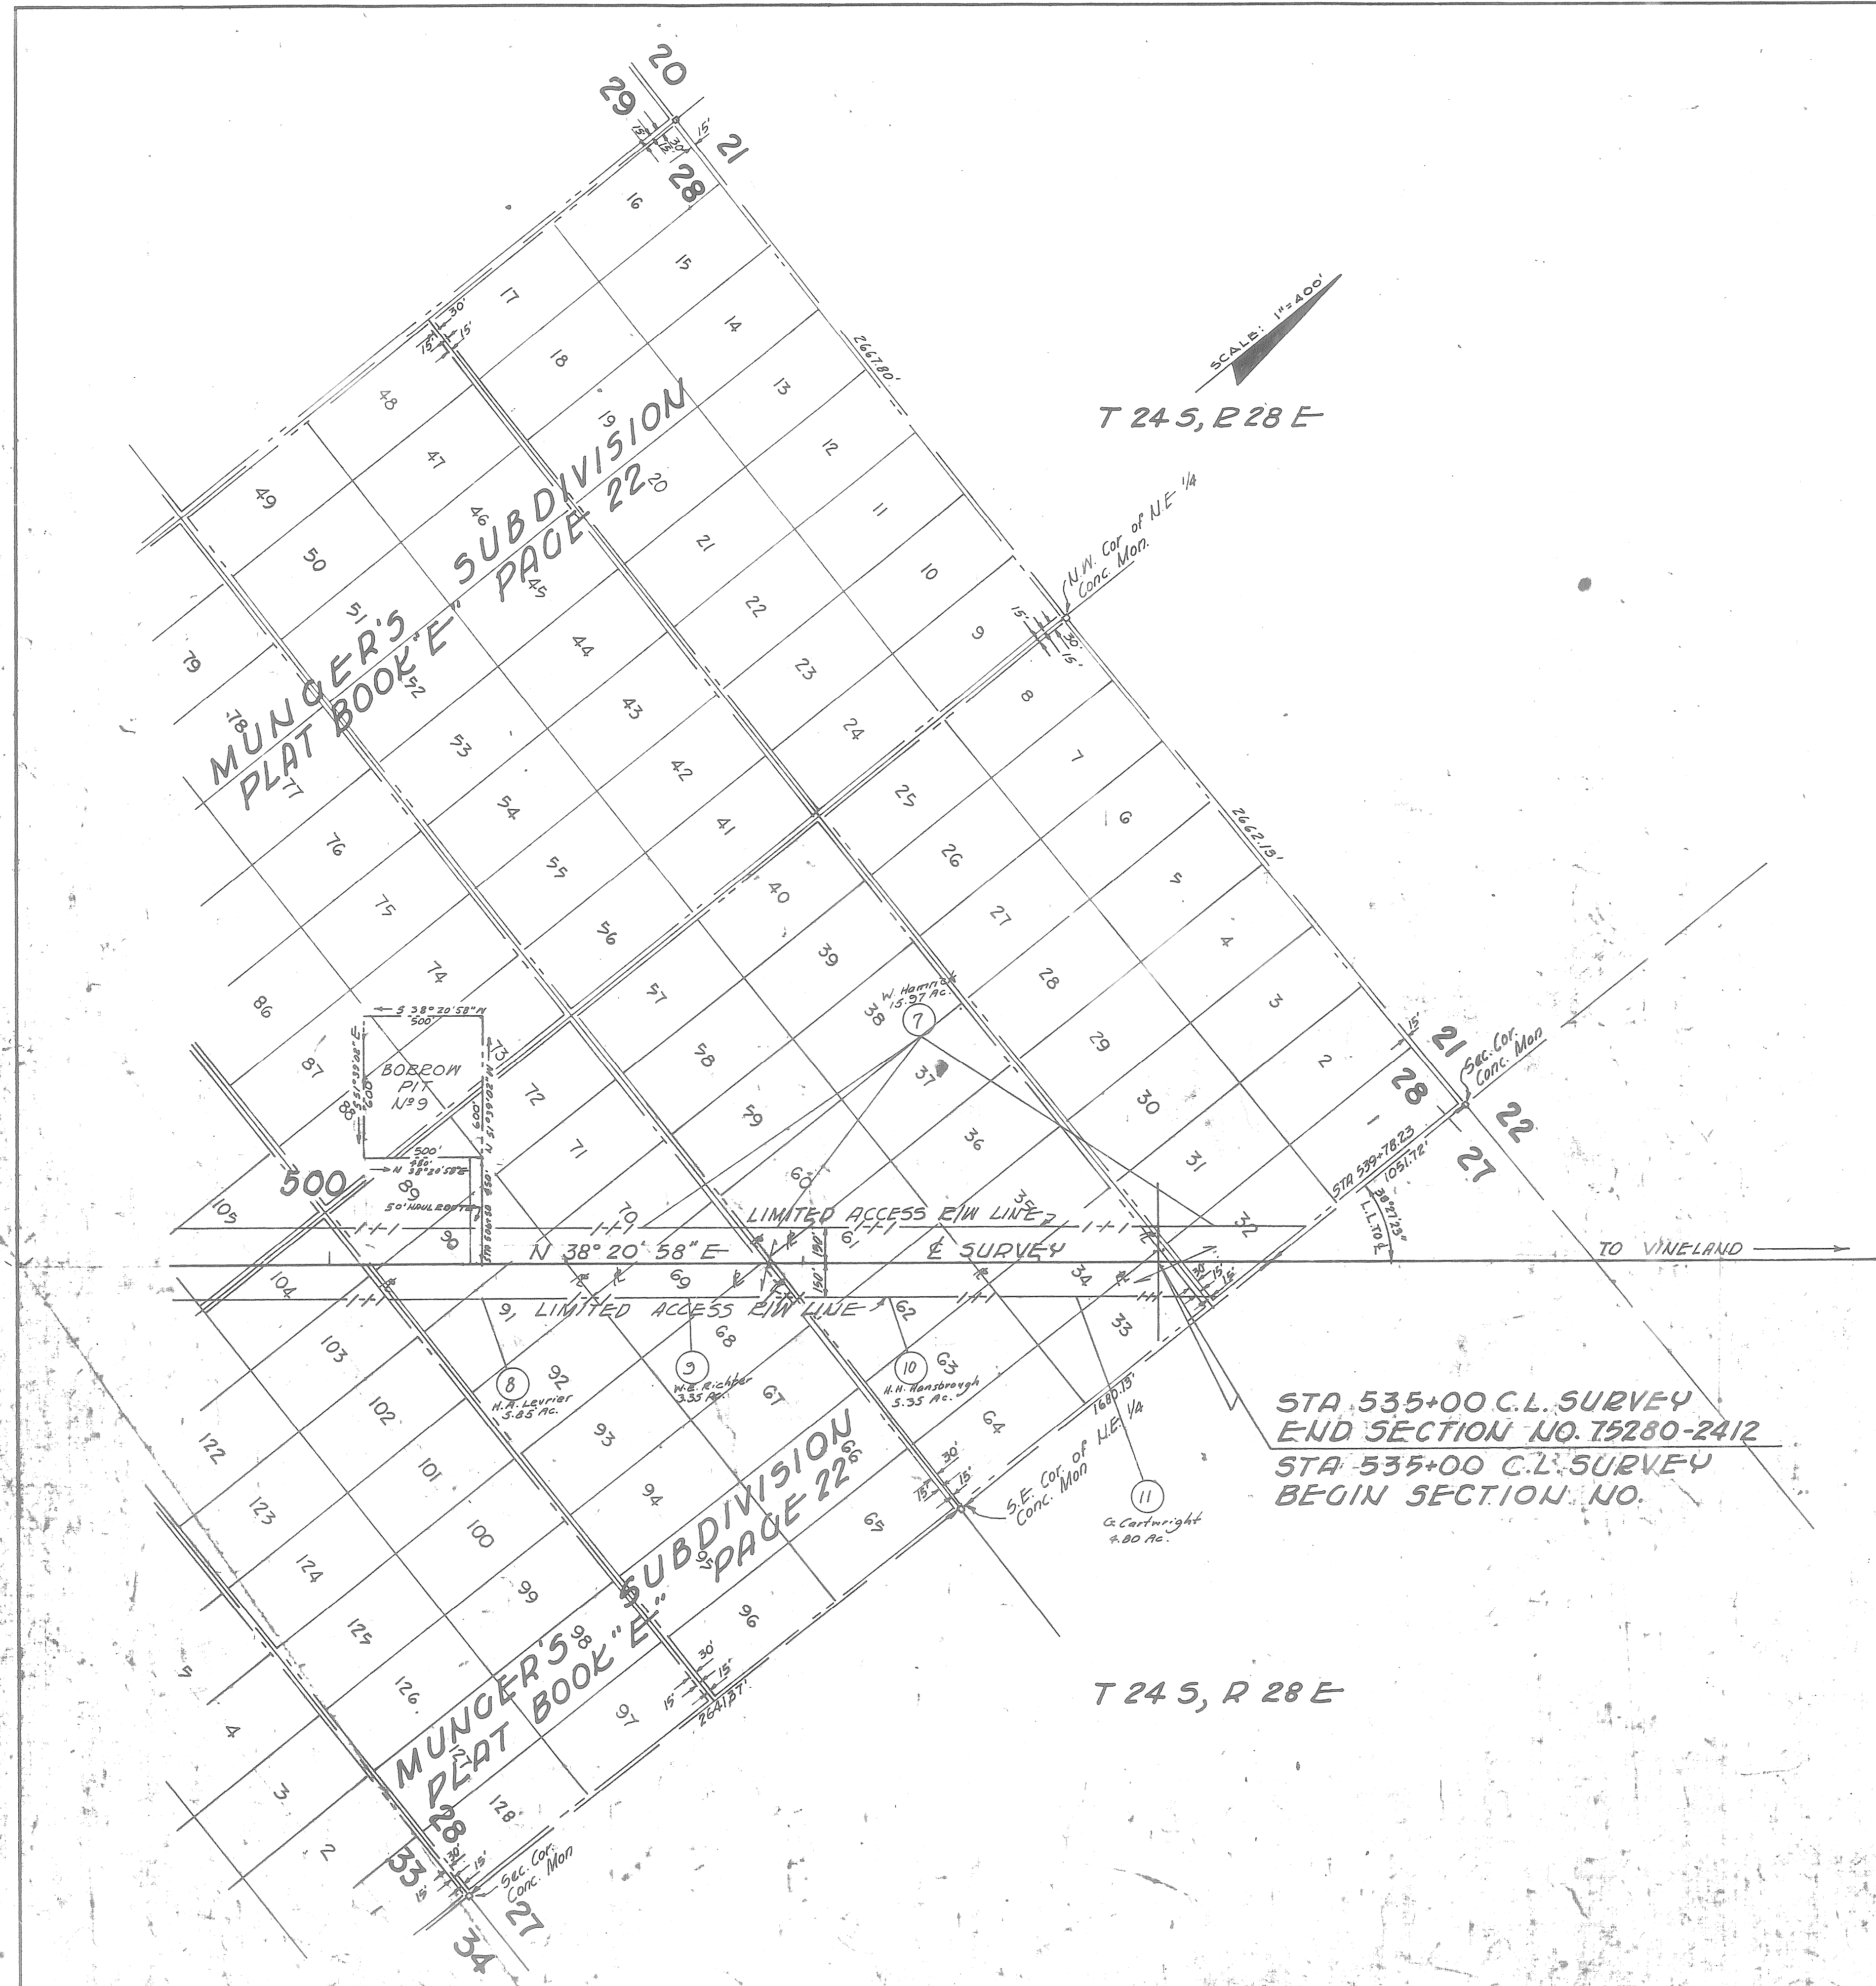

SMITH AND GILLESPIE
CONSULTING ENGINEERS
123 EAST FORSYTH STREET JACKSONVILLE, FLORIDA
BY *[Signature]*
REGISTERED LAND SURVEYOR
FLORIDA NO. 520

STATE OF FLORIDA STATE ROAD DEPARTMENT			
RIGHT OF WAY MAP			
SECTION NO. 75280-2412		FLA. 1-4-2()80	
ROAD NO. 490		ORANGE COUNTY	
SCALE 1"=400'	NAME	DATE	APPROVED
DRAWN	M. A. C.	JAN 59	<i>[Signature]</i>
TRACED	D. P.	FEB 59	<i>[Signature]</i>
INDEXED			
REVIEWED			
REVISED			