


TWP. 25 S., RGE. 27 E.

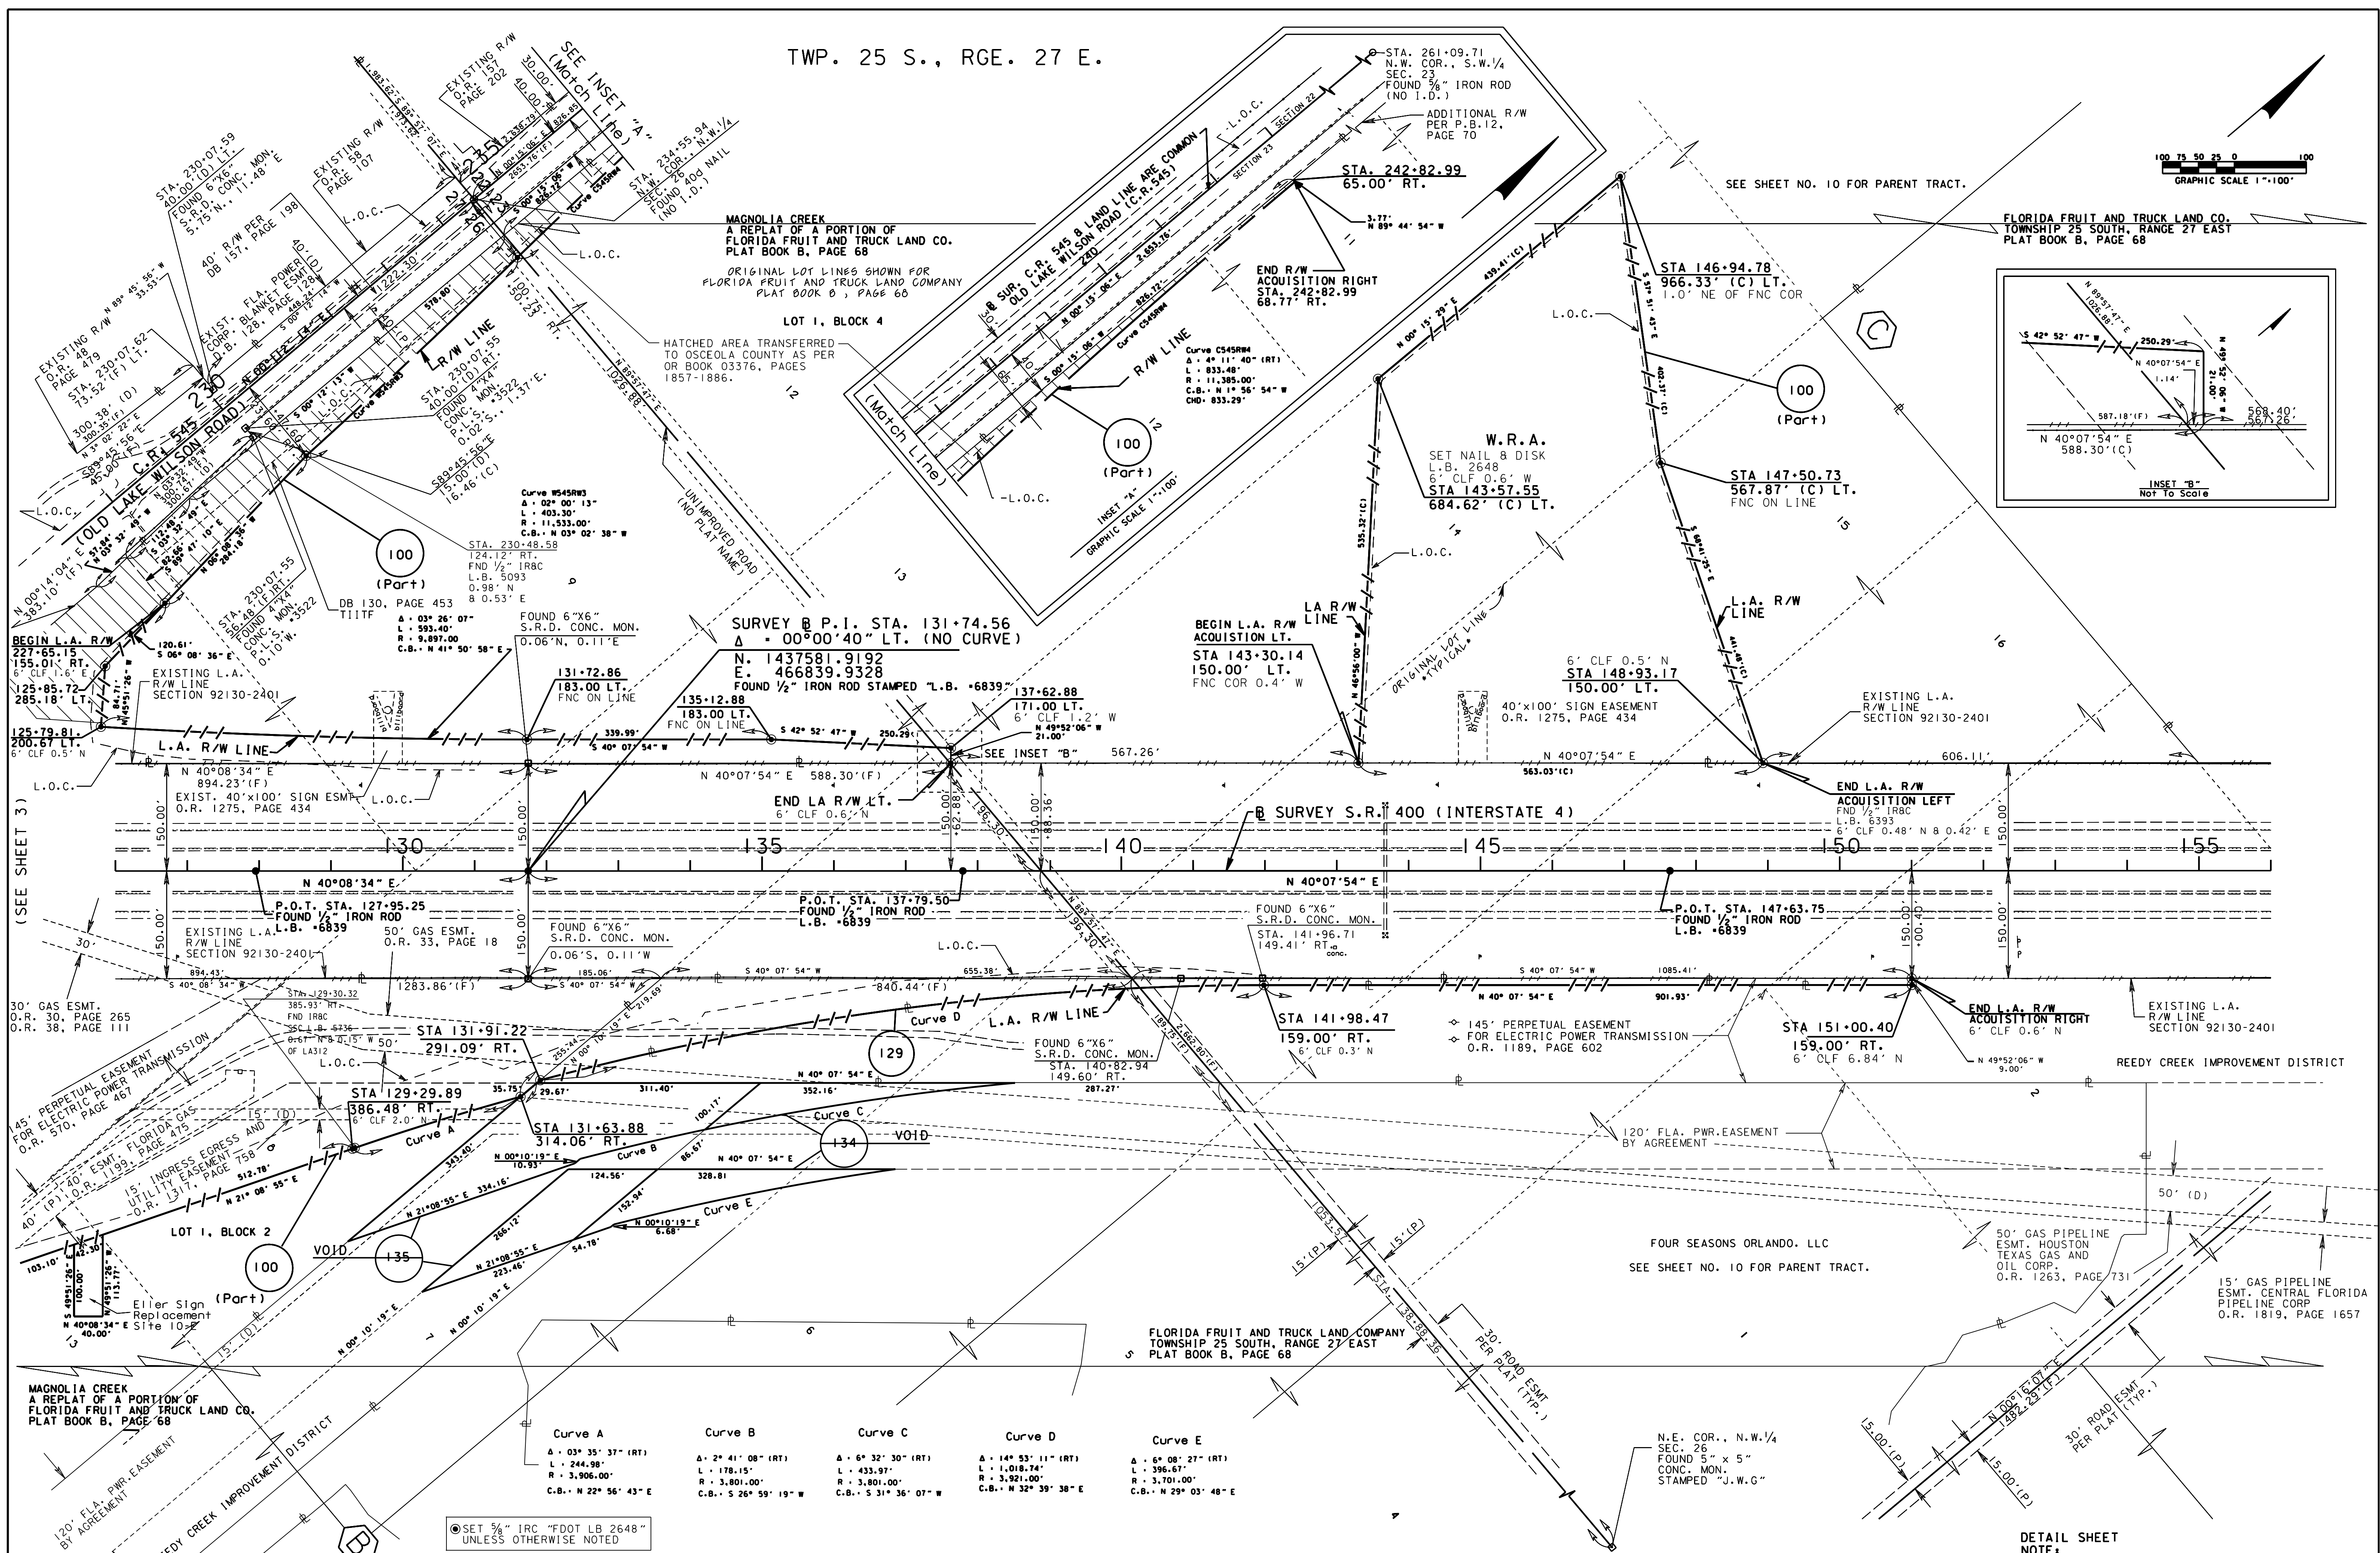

RIGHT OF WAY MAP

FLORIDA DEPARTMENT OF TRANSPORTATION
RIGHT OF WAY MAPPING

APPROVED BY
ROBERT E. CHASON, JR.
TURNPIKE DISTRICT LAND SURVEYOR

ADD PARCEL TRANSFER	AMB	10/08/07
ADD R/W MONUMENTATION	AMB	09/10/07
VOID PAR 135 B 135	HOW	8/2/07
Rev Par 134 B 135	MAC	2/01/06
Rev Par 134 B 135	MAC	10/06/05
Misc RevAdd Par 134B135	H D W	05/24/05
Add PL B OR 38 PG 111	H D W	08/25/03
REVISION	BY	DATE

Rev Par 129 LA R/W	J K H	11/8/01
Rev Par 100 LA	J K H	6/27/01
Add Magnolia Creek Info	E N M	5/22/01
Rev Par 100 R/W	F J C	4/18/01
Rev Par 100, 129 LA R/W	J K H	3/20/01
REVISION	BY	DATE

PRELIM	E. METCALF	8/99
FINAL	E. METCALF	11/17/00
CHECKED	G. LUTES	11/17/00

THIS MAP IS NOT A SURVEY

S.R. 429 (WESTERN BELTWAY) FROM S.R. 400 (I-4) TO SANDHILL ROAD

F.A. PROJECT NO. N/A

STATE ROAD NO. 429

OSCEOLA COUNTY

DETAIL SHEET NOTE: SEE SHEET ONE FOR GENERAL NOTES AND LEGEND.		MAPS PREPARED BY URS CORPORATION SOUTHERN		FIELD BOOK NO.'S SEE GENERAL NOTE NO. 11, SHEET 1	
W.P.I. NO.	N/A	F.P. NO.	403497-2	SCALE:	1" = 100'
				SHEET 8 OF 13	