

State Job No.

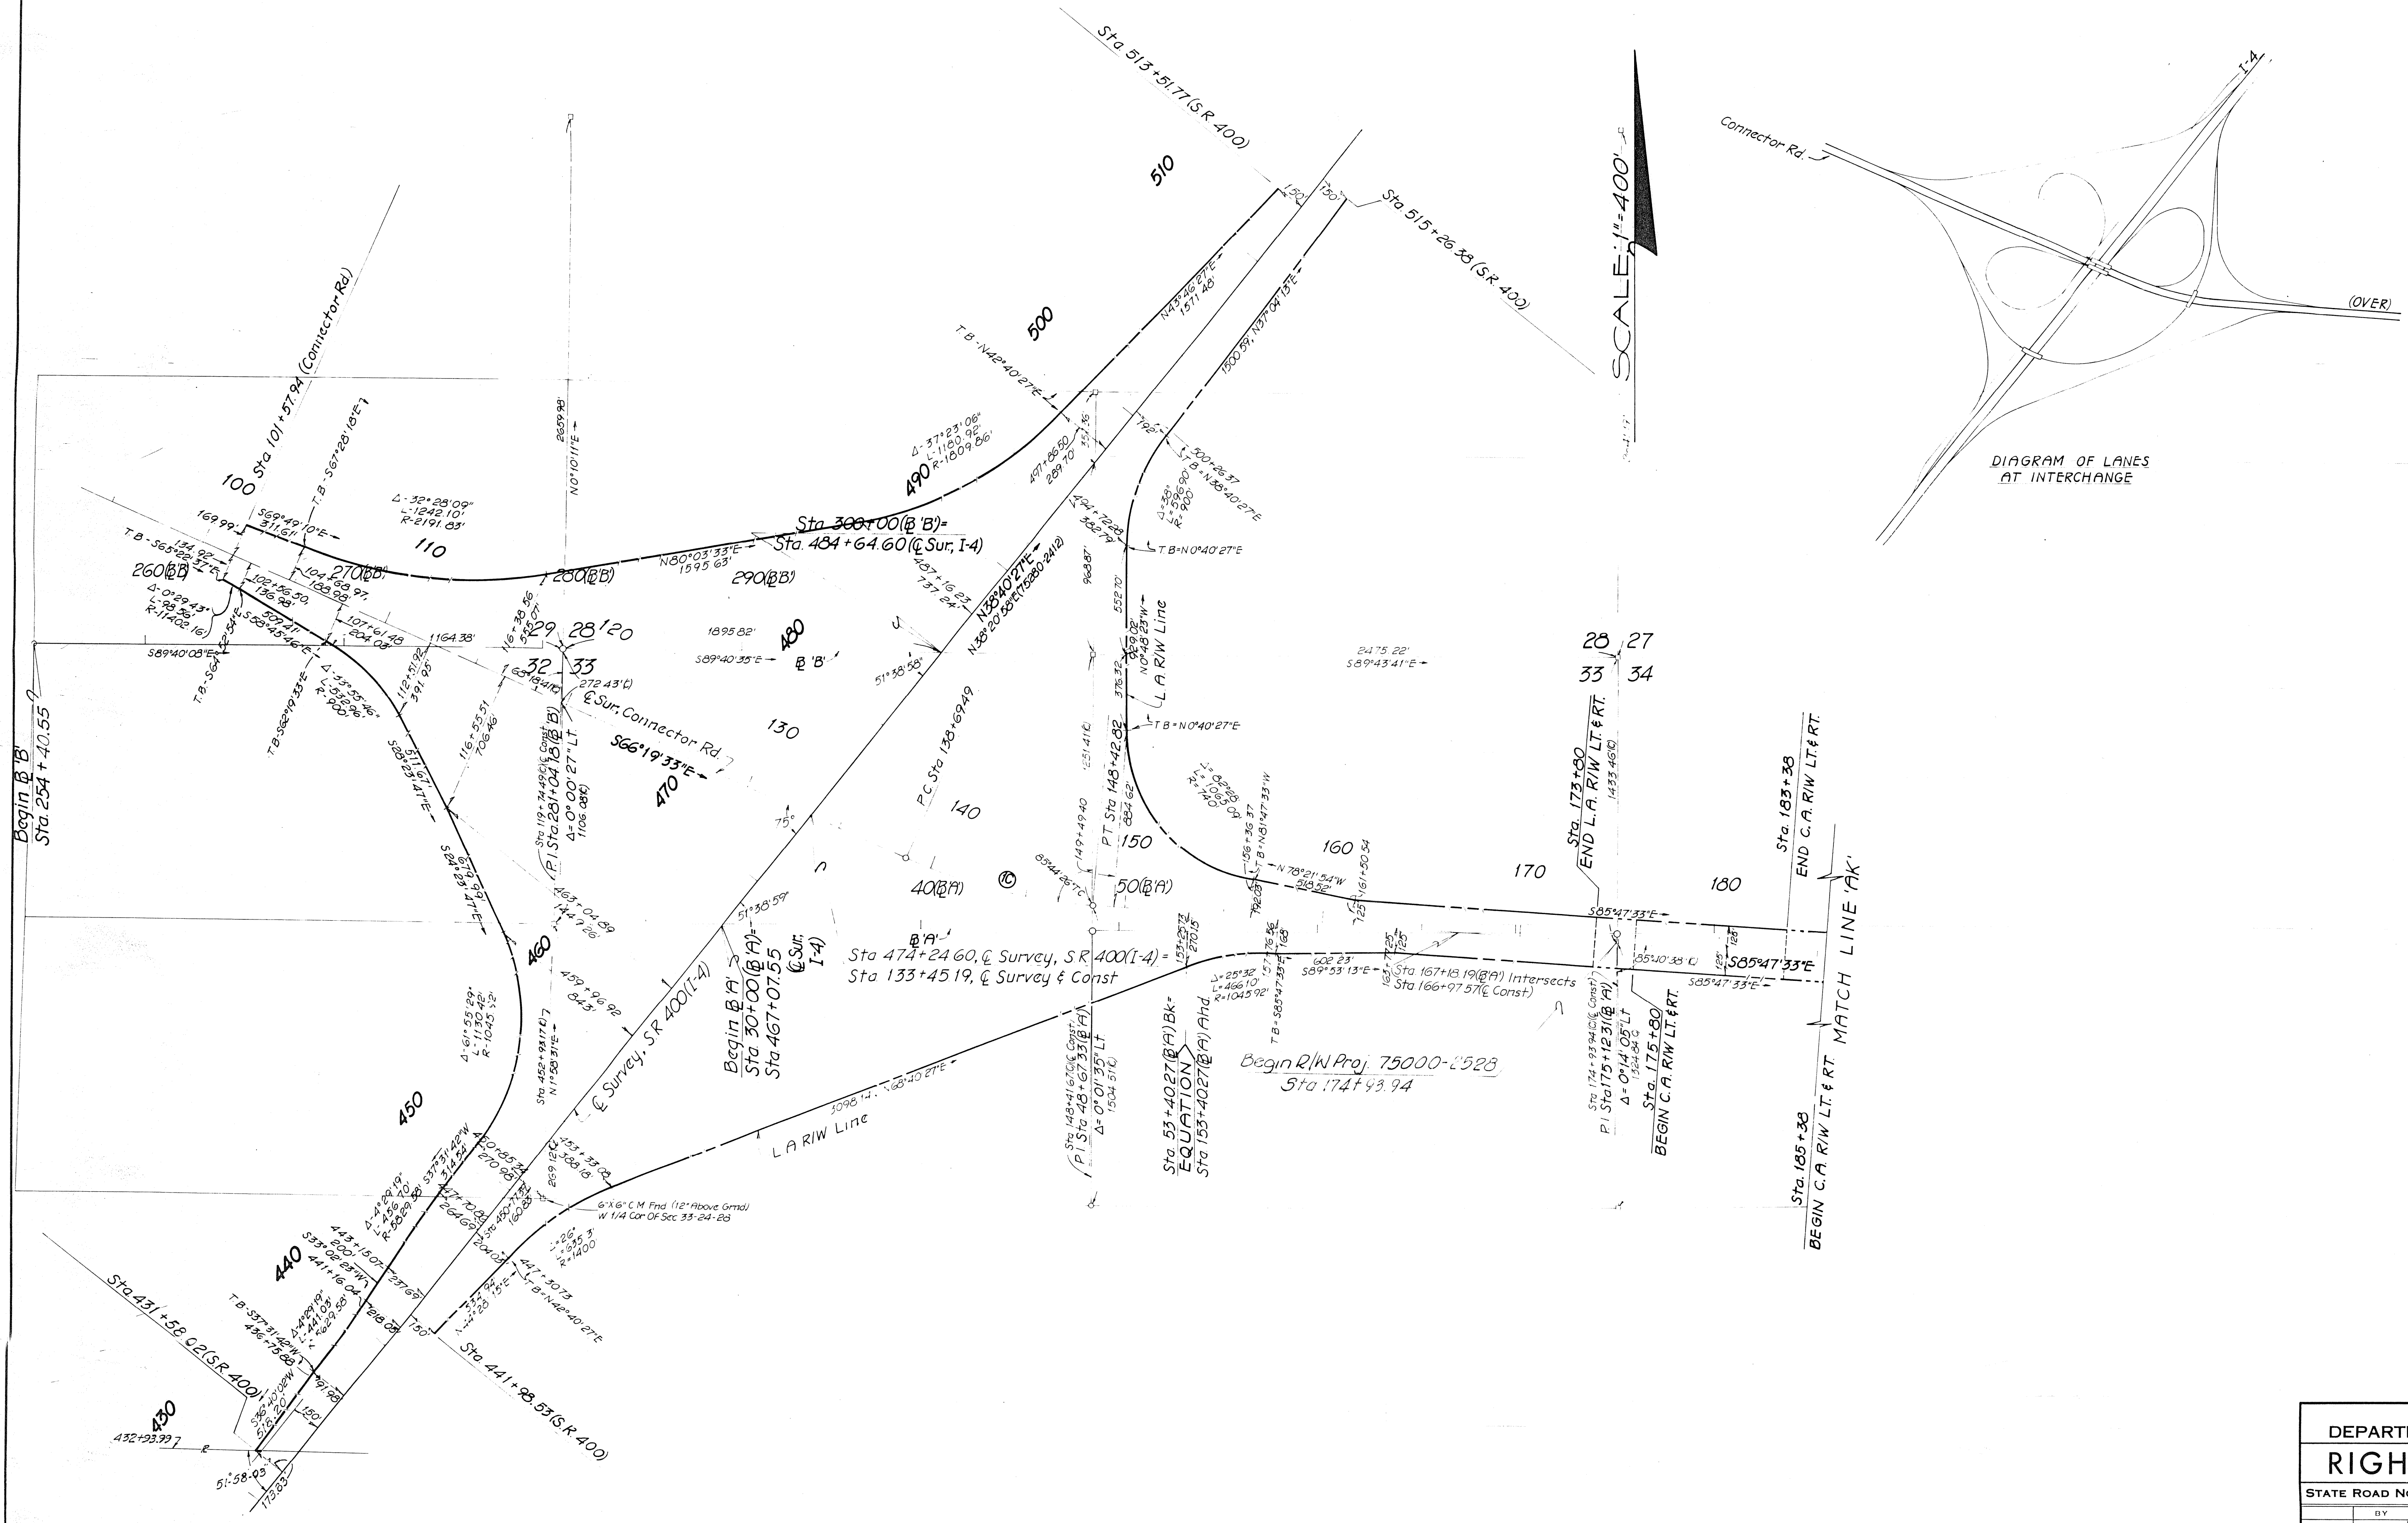


DIAGRAM OF LANES AT INTERCHANGE

SCALE: 1"=400'

CURVE DATA									
No.	P.I. Sta.	P.C. Sta.	P.T. Sta.	Δ	Dir.	D	T	L	R
1C	143+60.89	138+69.49	148+42.82	19°28'	Lt	2°	491.40'	973.33'	2864.79' "

T-24-S; R-28-E

STATE OF FLORIDA DEPARTMENT OF TRANSPORTATION			
RIGHT OF WAY MAP			
STATE ROAD NO. 536		Orange, COUNTY	
DRAWN	BY	DATE	APPROVED BY
Talton		6-21-79	W.A. Sandlin
TRACED			
CHECKED			
COMPARED			
INDEXED			
REVISION		BY	DATE
VARIOUS		M.J.B.	10-2-80
SECTION		75000-2528	
SHEET		2 OF	

CONNECTOR RD. - I-4 (DISNEY WORLD) Interchange

B1 No 514388

Bk No 1020994 (Proposed Initialing)
Surveyor: L L Girvin