


MUNGER'S SUB.  
P.B.E. ~ Pg. 23

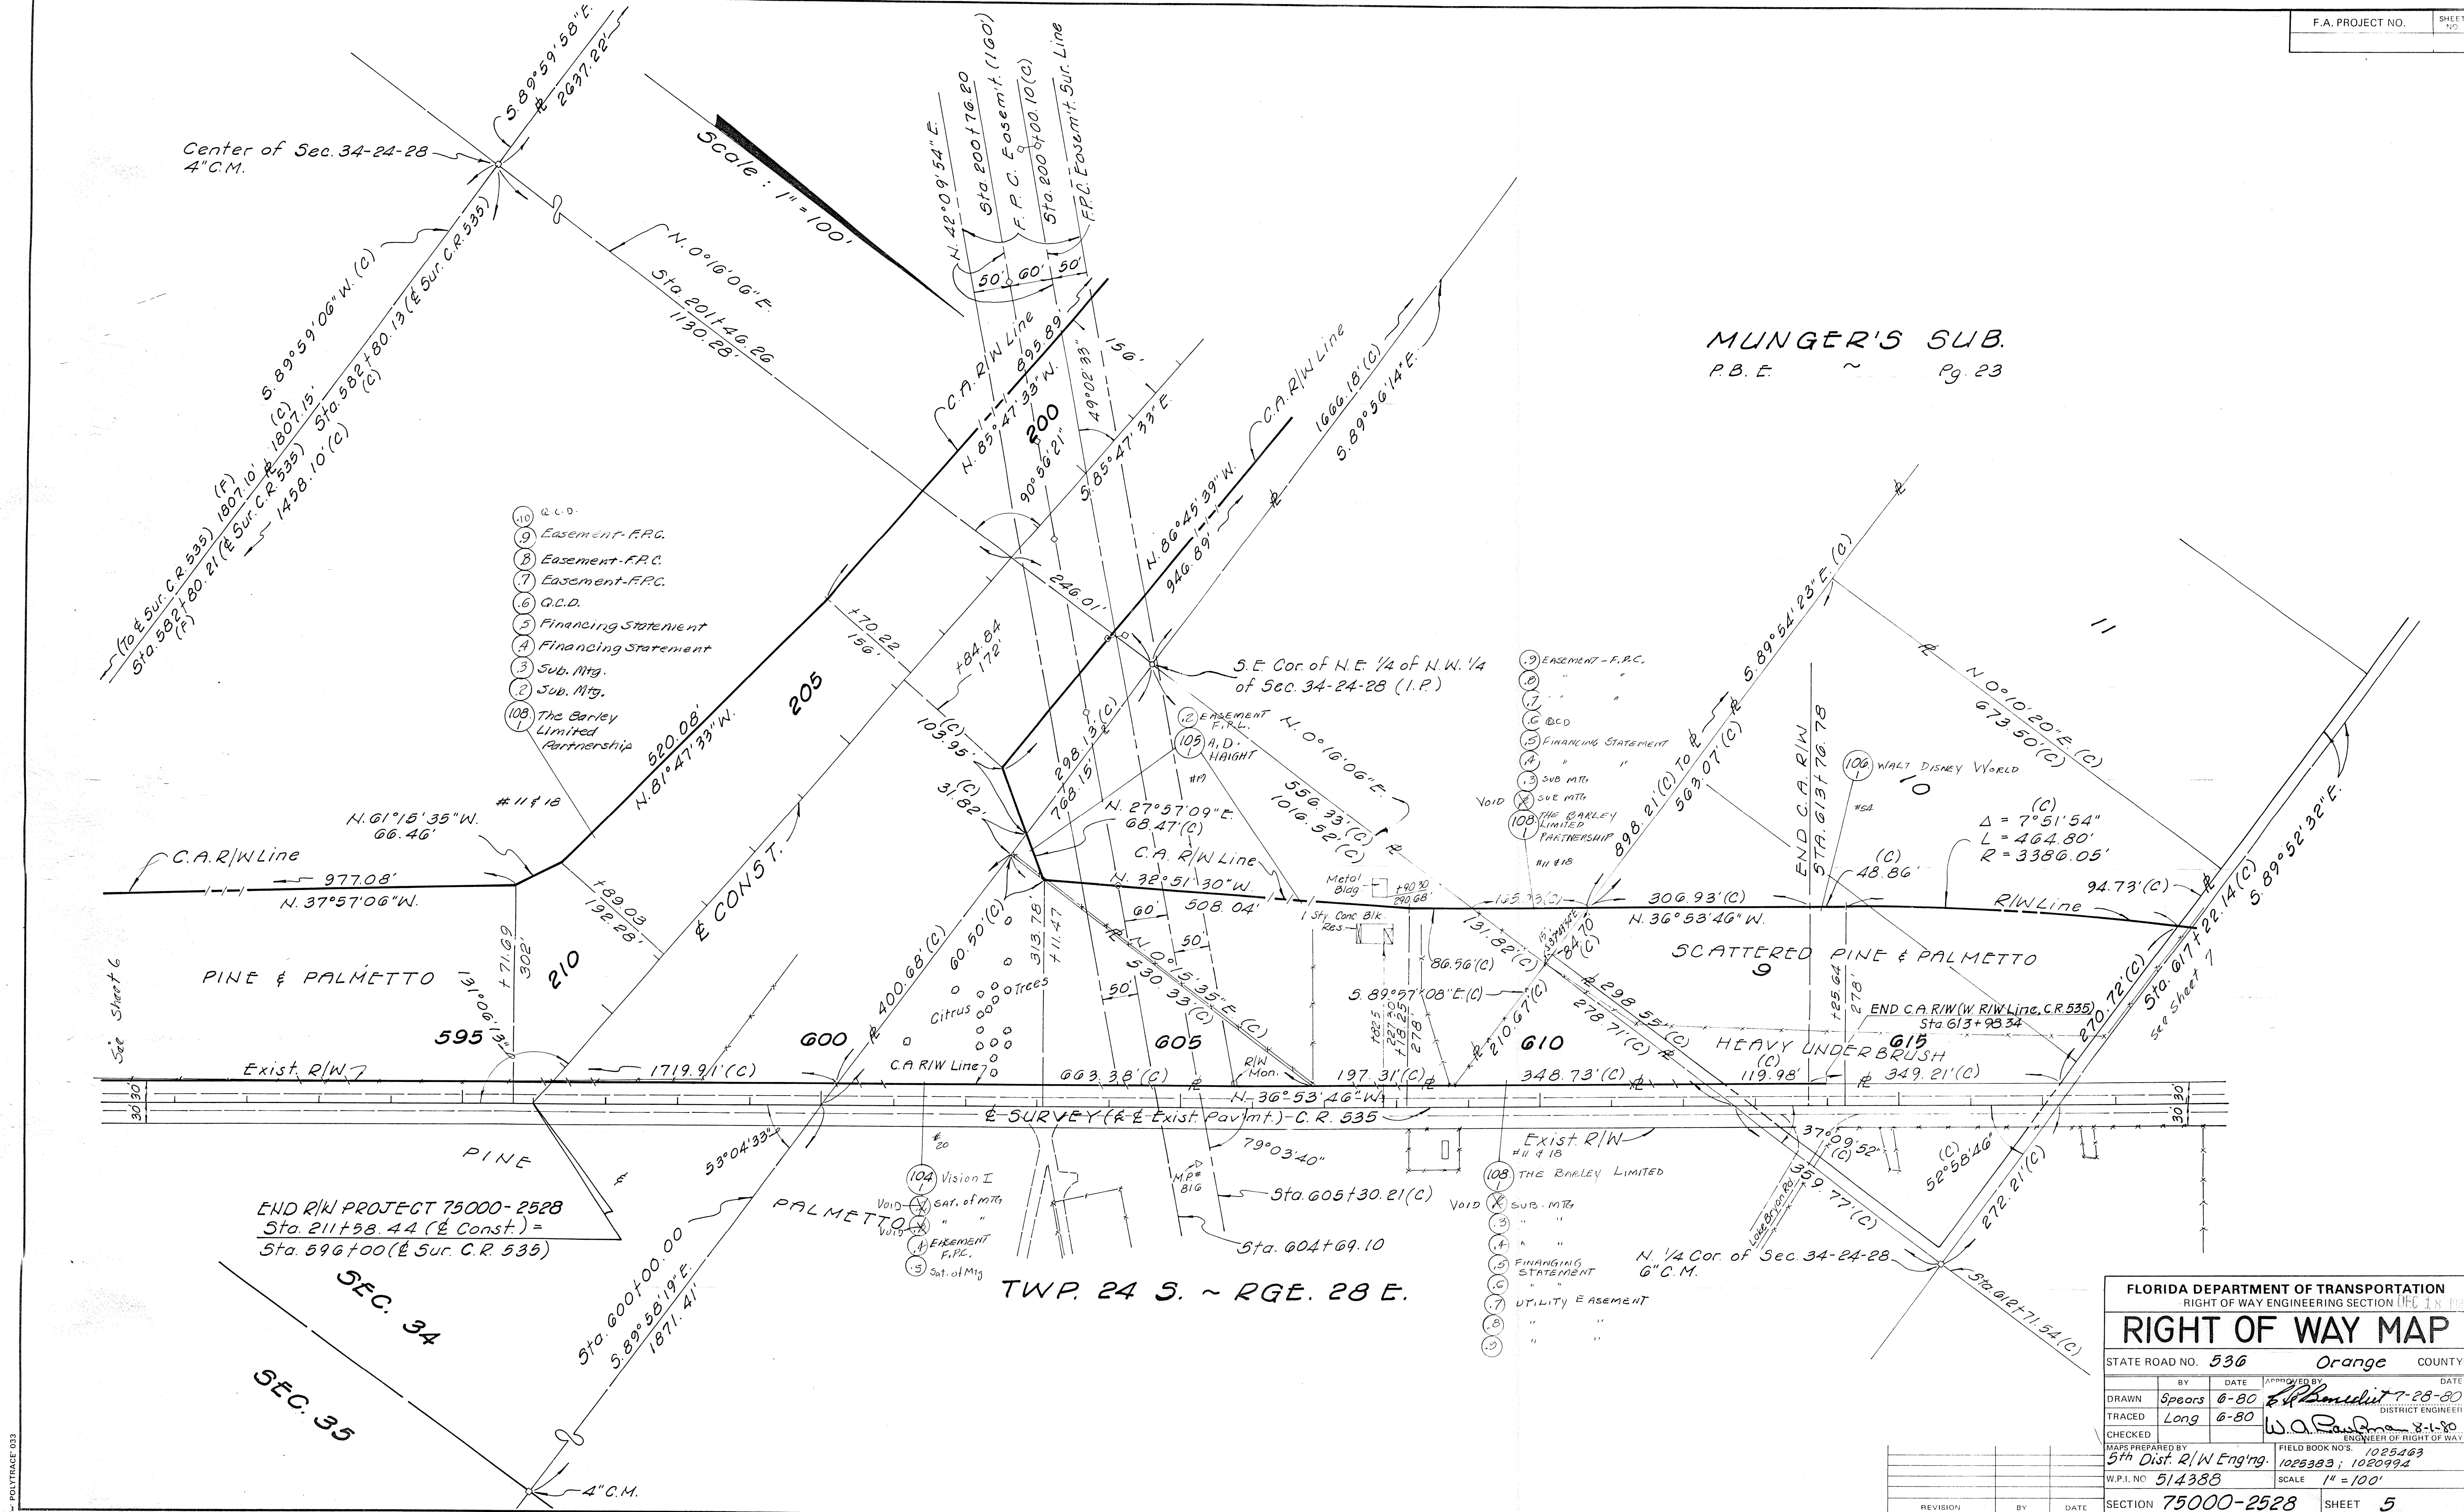

CONNECTOR RD. - I-4 (DISNEY WORLD) Interchange.